

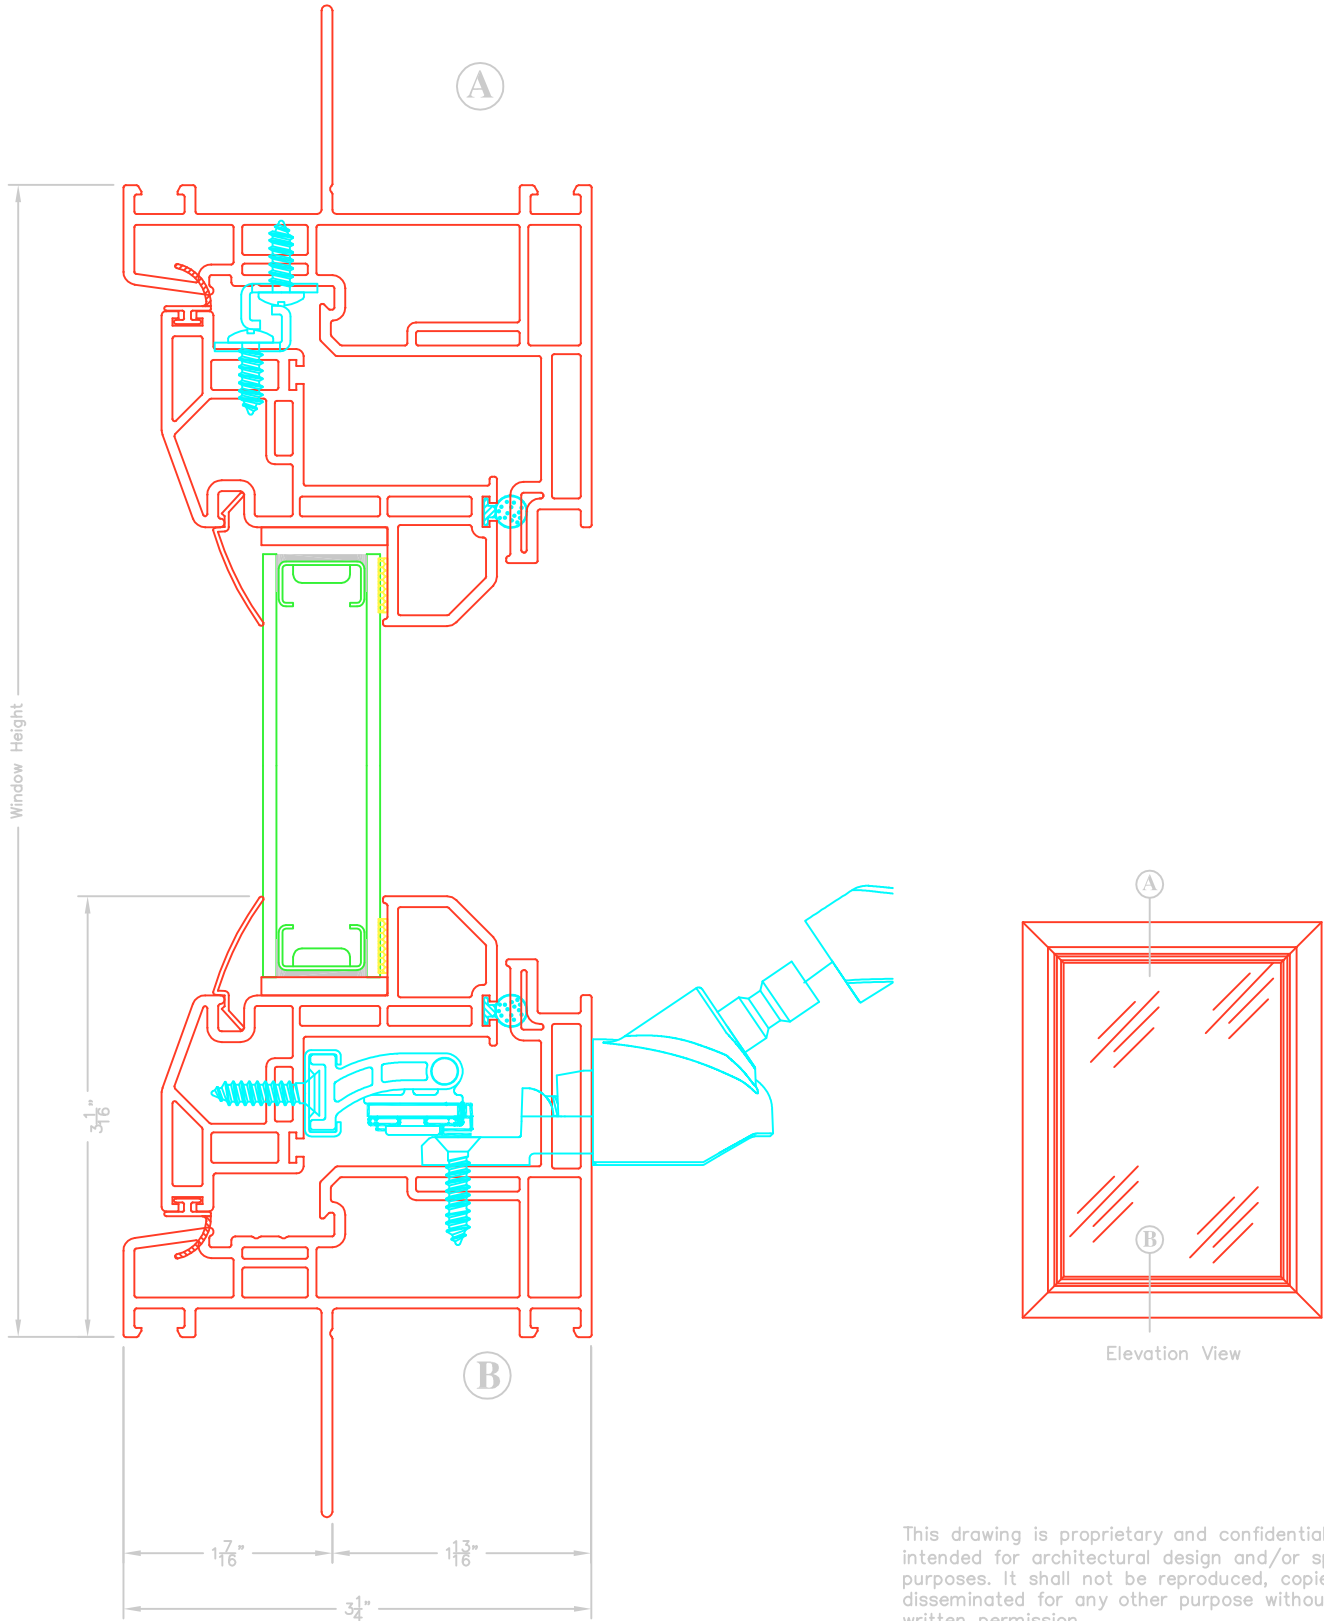


SERIES 720 AWNING VERTICAL CROSS-SECTION

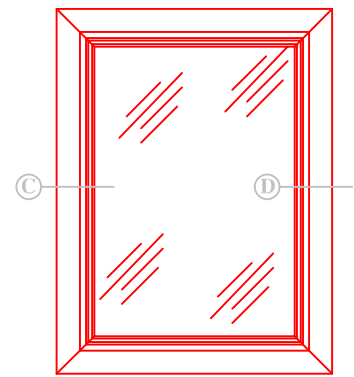

This drawing is proprietary and confidential and is intended for architectural design and/or specification purposes. It shall not be reproduced, copied, or disseminated for any other purpose without express written permission.

SERIES 720 AWNING HORIZONTAL CROSS-SECTION

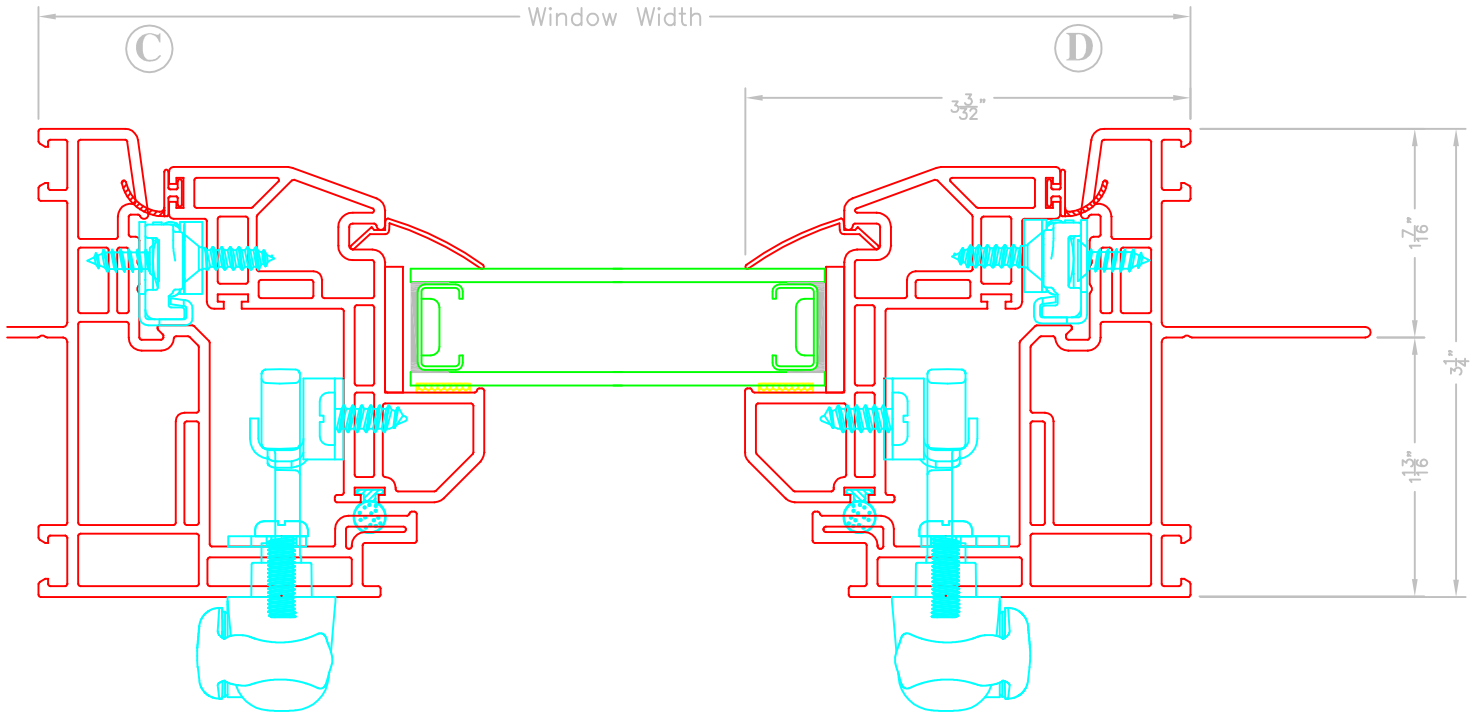

Elevation View

This drawing is proprietary and confidential and is intended for architectural design and/or specification purposes. It shall not be reproduced, copied, or disseminated for any other purpose without express written permission.